


SURFACE VERTICAL ROD EXIT DEVICE TEMPLATE OF EXIT DEVICE CHASSIS

(FOR PANIC AND FIRE RATED DEVICE USE)

**INSIDE FACE
OF
LHR DOOR**

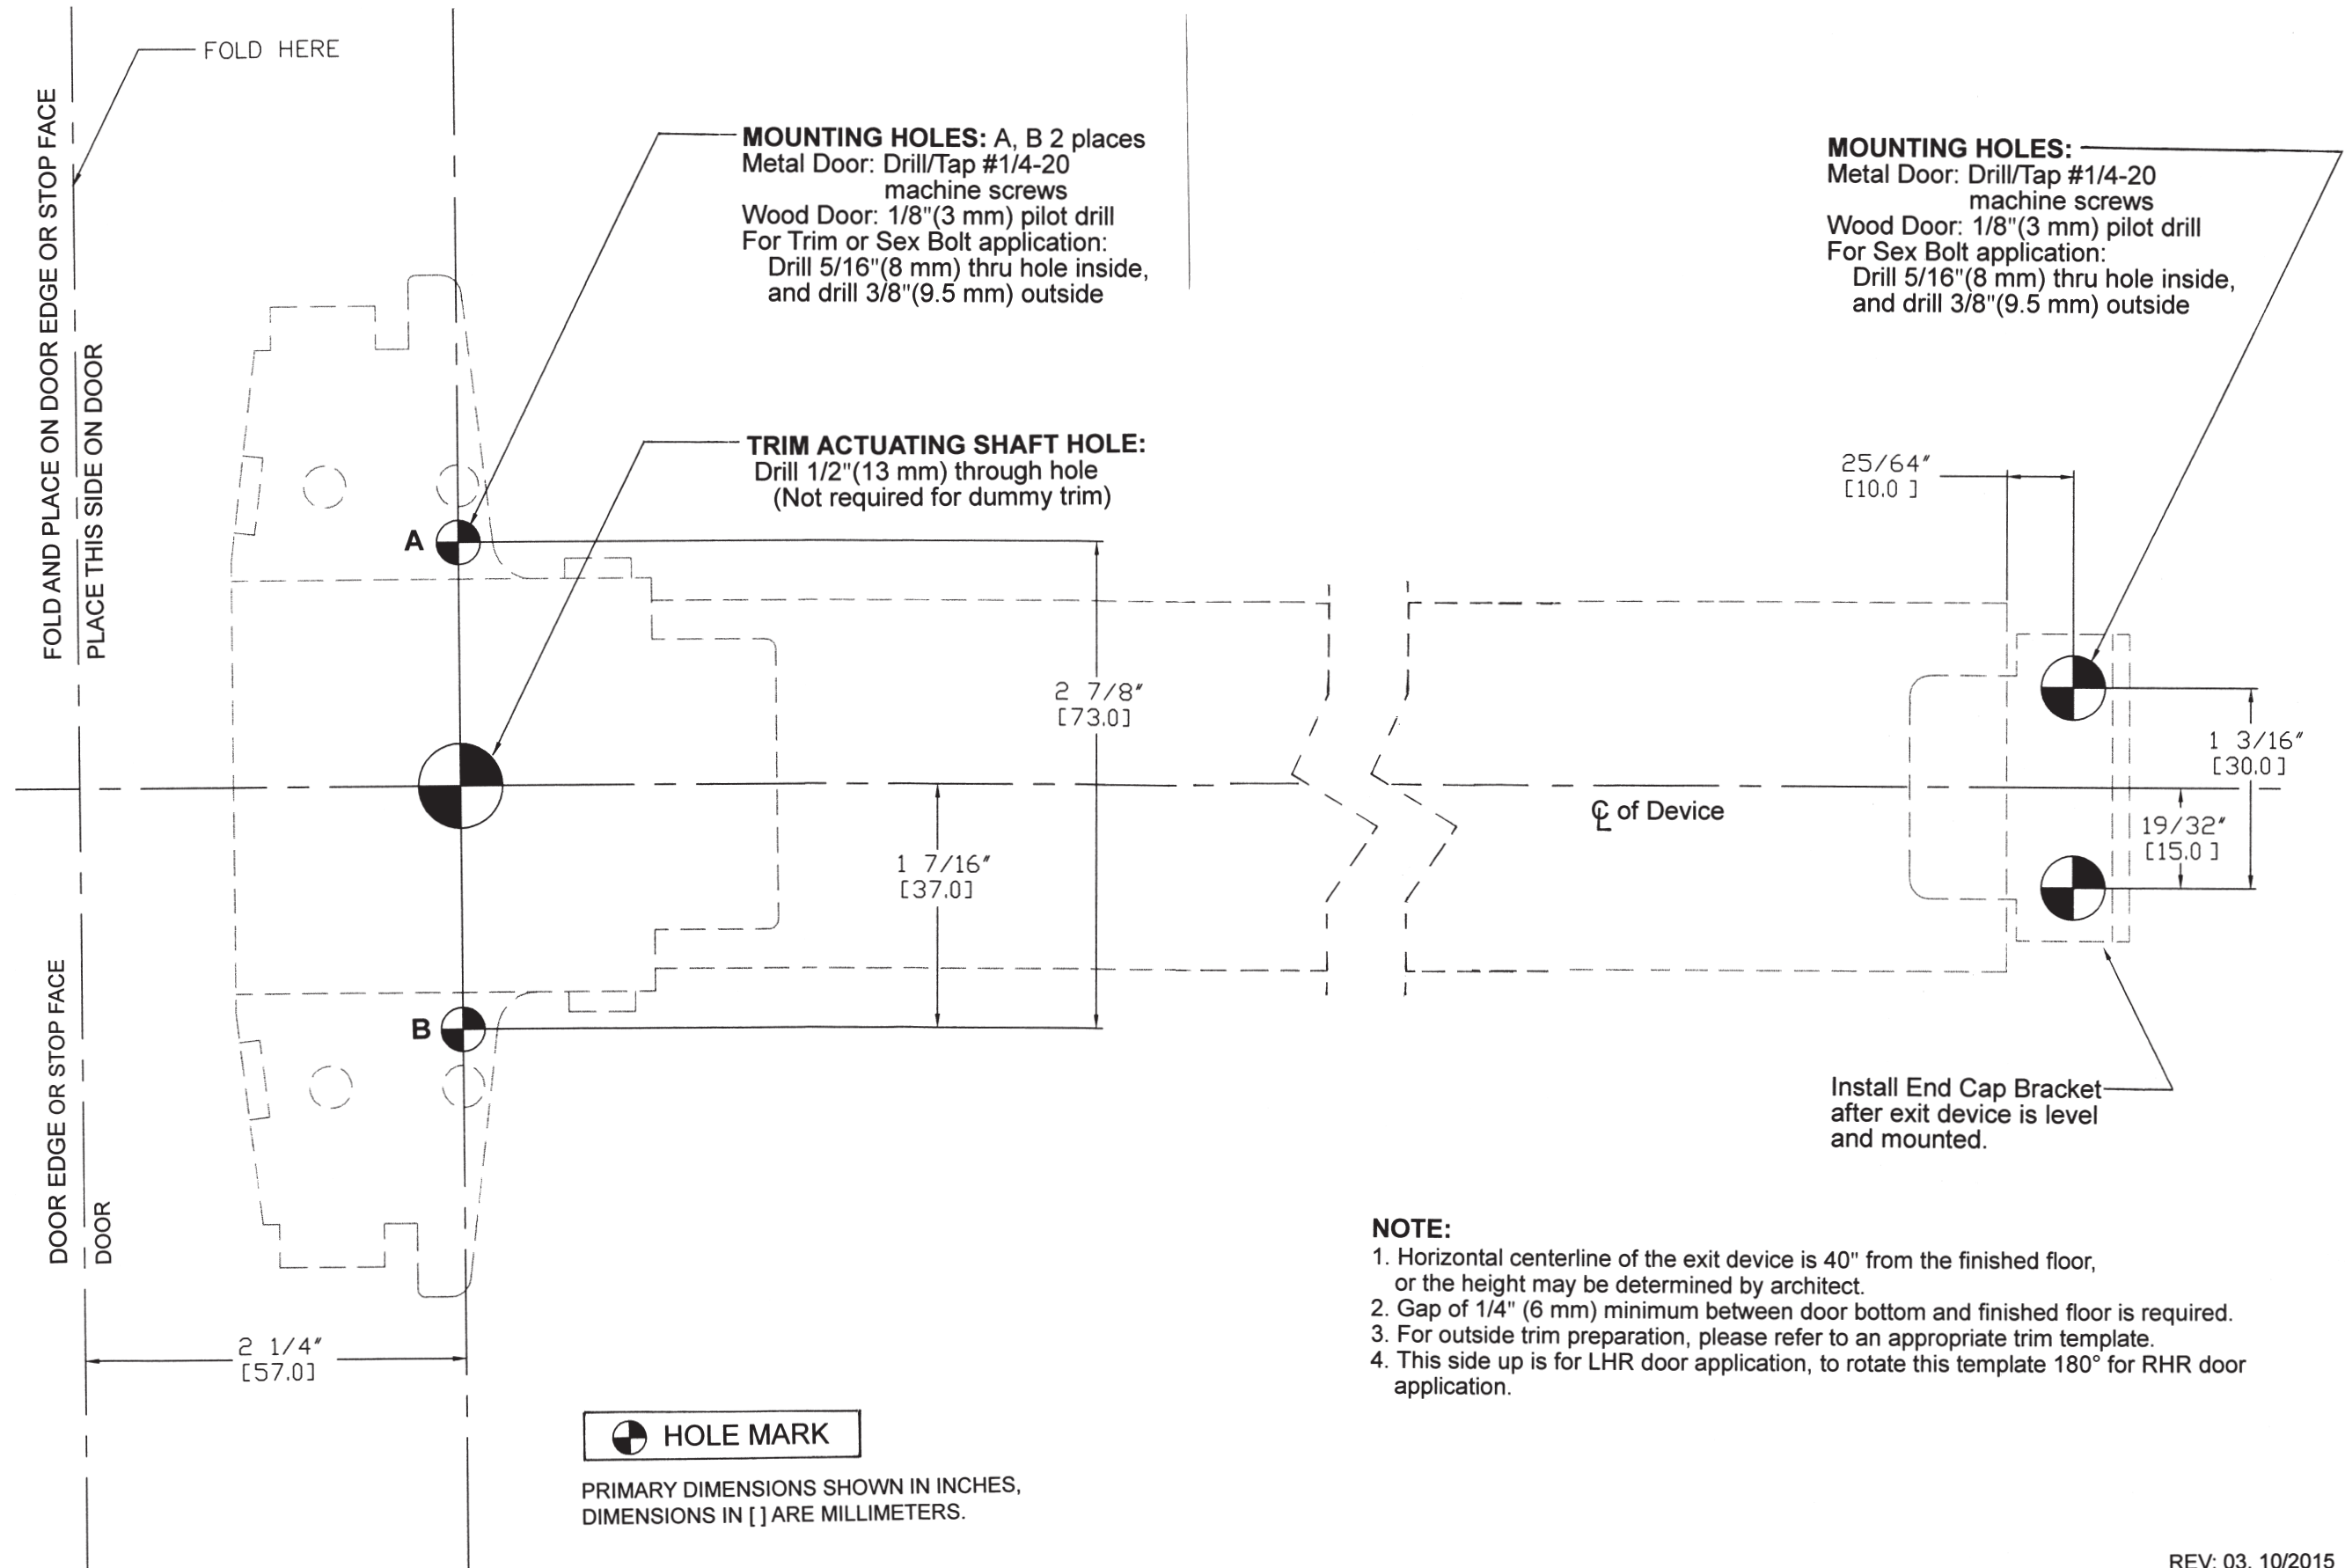

NOTE:

1. Horizontal centerline of the exit device is 40" from the finished floor, or the height may be determined by architect.
2. Gap of 1/4" (6 mm) minimum between door bottom and finished floor is required.
3. For outside trim preparation, please refer to an appropriate trim template.
4. This side up is for LHR door application, to rotate this template 180° for RHR door application.

**INSIDE FACE
OF
RHR DOOR**